


These drawings comply with Telefonica/Vodafone ICNIRP design guideline
Designed in accordance with documents: SDN0006 / SDN0008

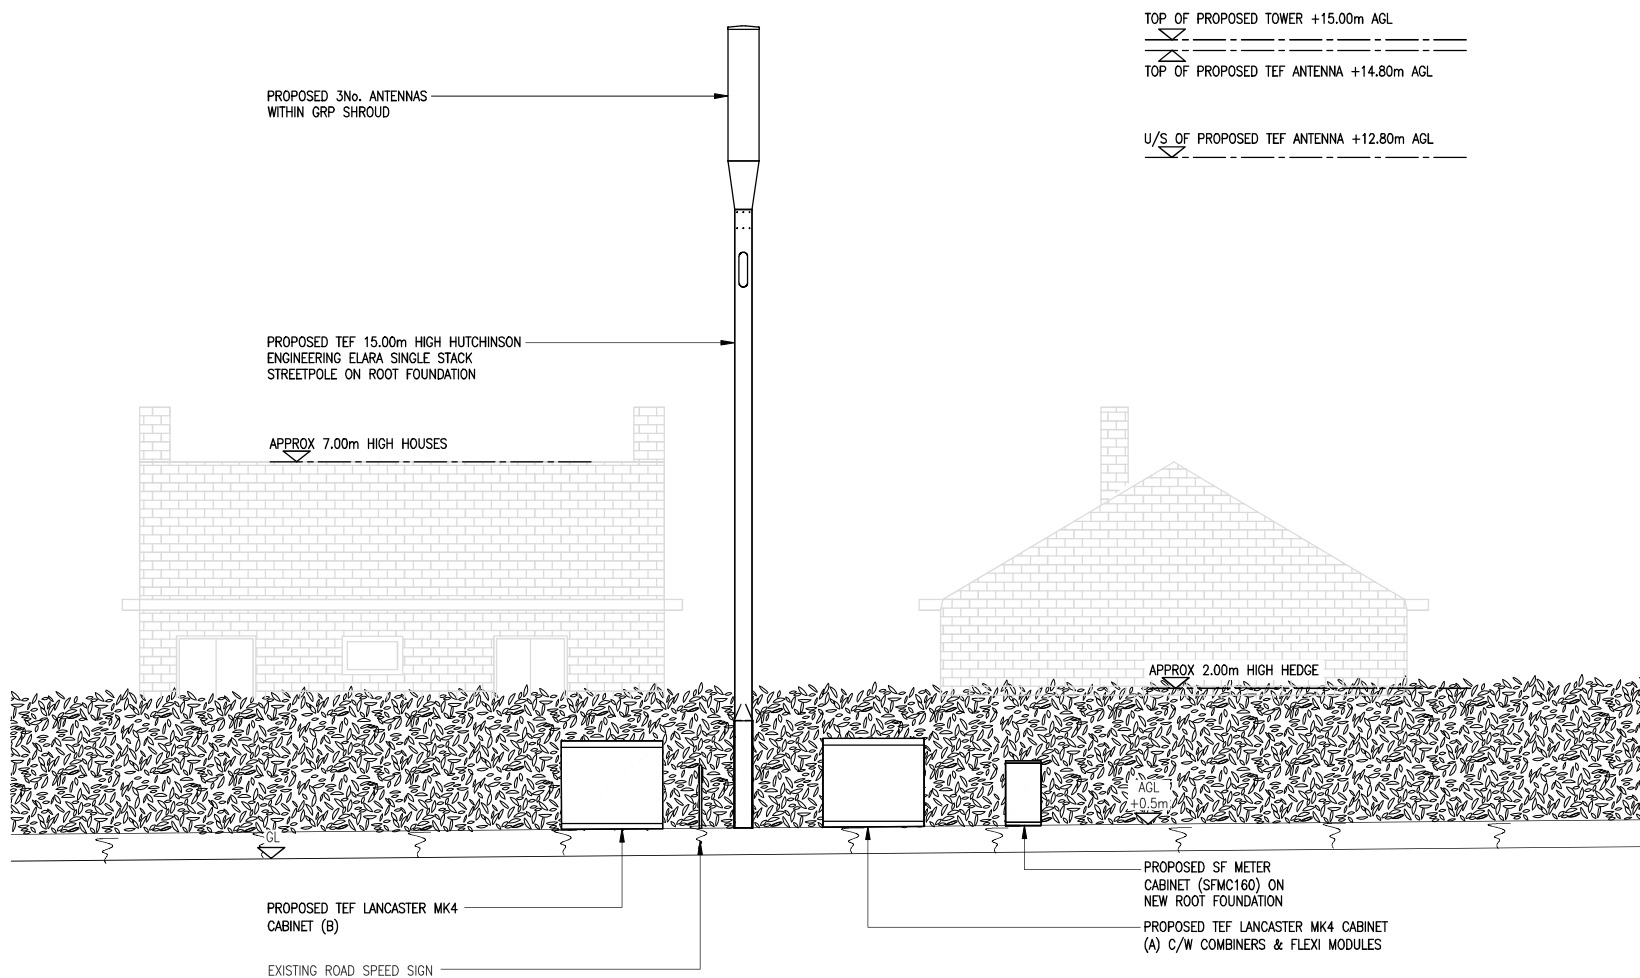

PROPOSED SITE ELEVATION
(1:100)

ALL DIMENSIONS ARE IN mm UNLESS NOTED OTHERWISE				
N.G.R.		E: 542397		N: 238710
CONCESSION REQUIRED				NO
NOTES:				
B	LANCASTER NOTATION AMENDED		DM	DP 14.05.18
A	Issued for Approval		SPD	DM 02.05.18
REV	MODIFICATION		BY	CH DATE

Harlequin
Design & Build

HARLEQUIN GROUP, INNOVATION CENTRE,
MAIDSTONE ROAD, CHATHAM, KENT, ME5 9FD
TEL: +44 (0) 1634 683635

O₂
CTIL

Cell Name		Opt.
HALL LANE SW		—
Cell ID No		
CTIL	TEF	VF
205915	075710	N/A

Site Address / Contact Details

HALL LANE
GREAT CHISHILL
CAMBRIDGESHIRE
SG8 8SG

Drawing Title:			PROPOSED SITE ELEVATION	
Purpose of issue:			PLANNING	
Drawing Number:			300	
Surveyed By:		Original Sheet Size:		Issue:
AP		A3		B
Drawn:	Date:	Checked:	Date:	
SPD	02.05.18	DM	02.05.18	

These drawings comply with Telefonica/Vodafone ICNIRP design guidelines.
Designed in accordance with documents: SDN0006 / SDN0008